


HORNSBY SHIRE COUNCIL
 This document is approved subject to the notes, advice and conditions listed in Development Consent No. DA/101/2019 Dated. 4 November 2020
 GENERAL MANAGER

TREES LEGEND	
	LOCAL BLUE GUM HIGH VALUE.
	DEAD TREE.
	NOT IDENTIFIED.
	EXOTIC.
	LOCAL INDIGENOUS.
	OTHER INDIGENOUS.


**Hornsby Shire Council
Design & Construction
Branch**

TELEPHONE: 021 9847 6666
FACSIMILE: 021 9847 6999
Authorised for release - Manager Design & Construction
Name: R. RAJCA Signed: Date:

Designer S. COMISH	Design Checked-Design Team Leader		
Drawn S. COMISH	Signed:		
Surveyor LIDAR	NA Field Book	NA Level Book	AHD Datum
Project Identifier\VCAD File Name H:\12d\Southwest Fill Option\BASE JUNK.dwg			
TRIM Document Number			

Issue	Description	Name	Initial	Date
1	ISSUED FOR INFORMATION ONLY	C. CLENNING		


Design not to be amended without authorisation by Manager Design & Construction

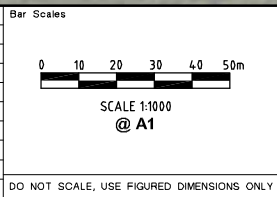


**HORNSBY QUARRY, HORNSBY
PROPOSED REDEVELOPMENT
RETAINING WALL DETAILS**

OVERALL CONCEPT PLAN

Project Number	100125	
Sheet	of	Issue
1	9	-
HSC Drawing Number		
-		

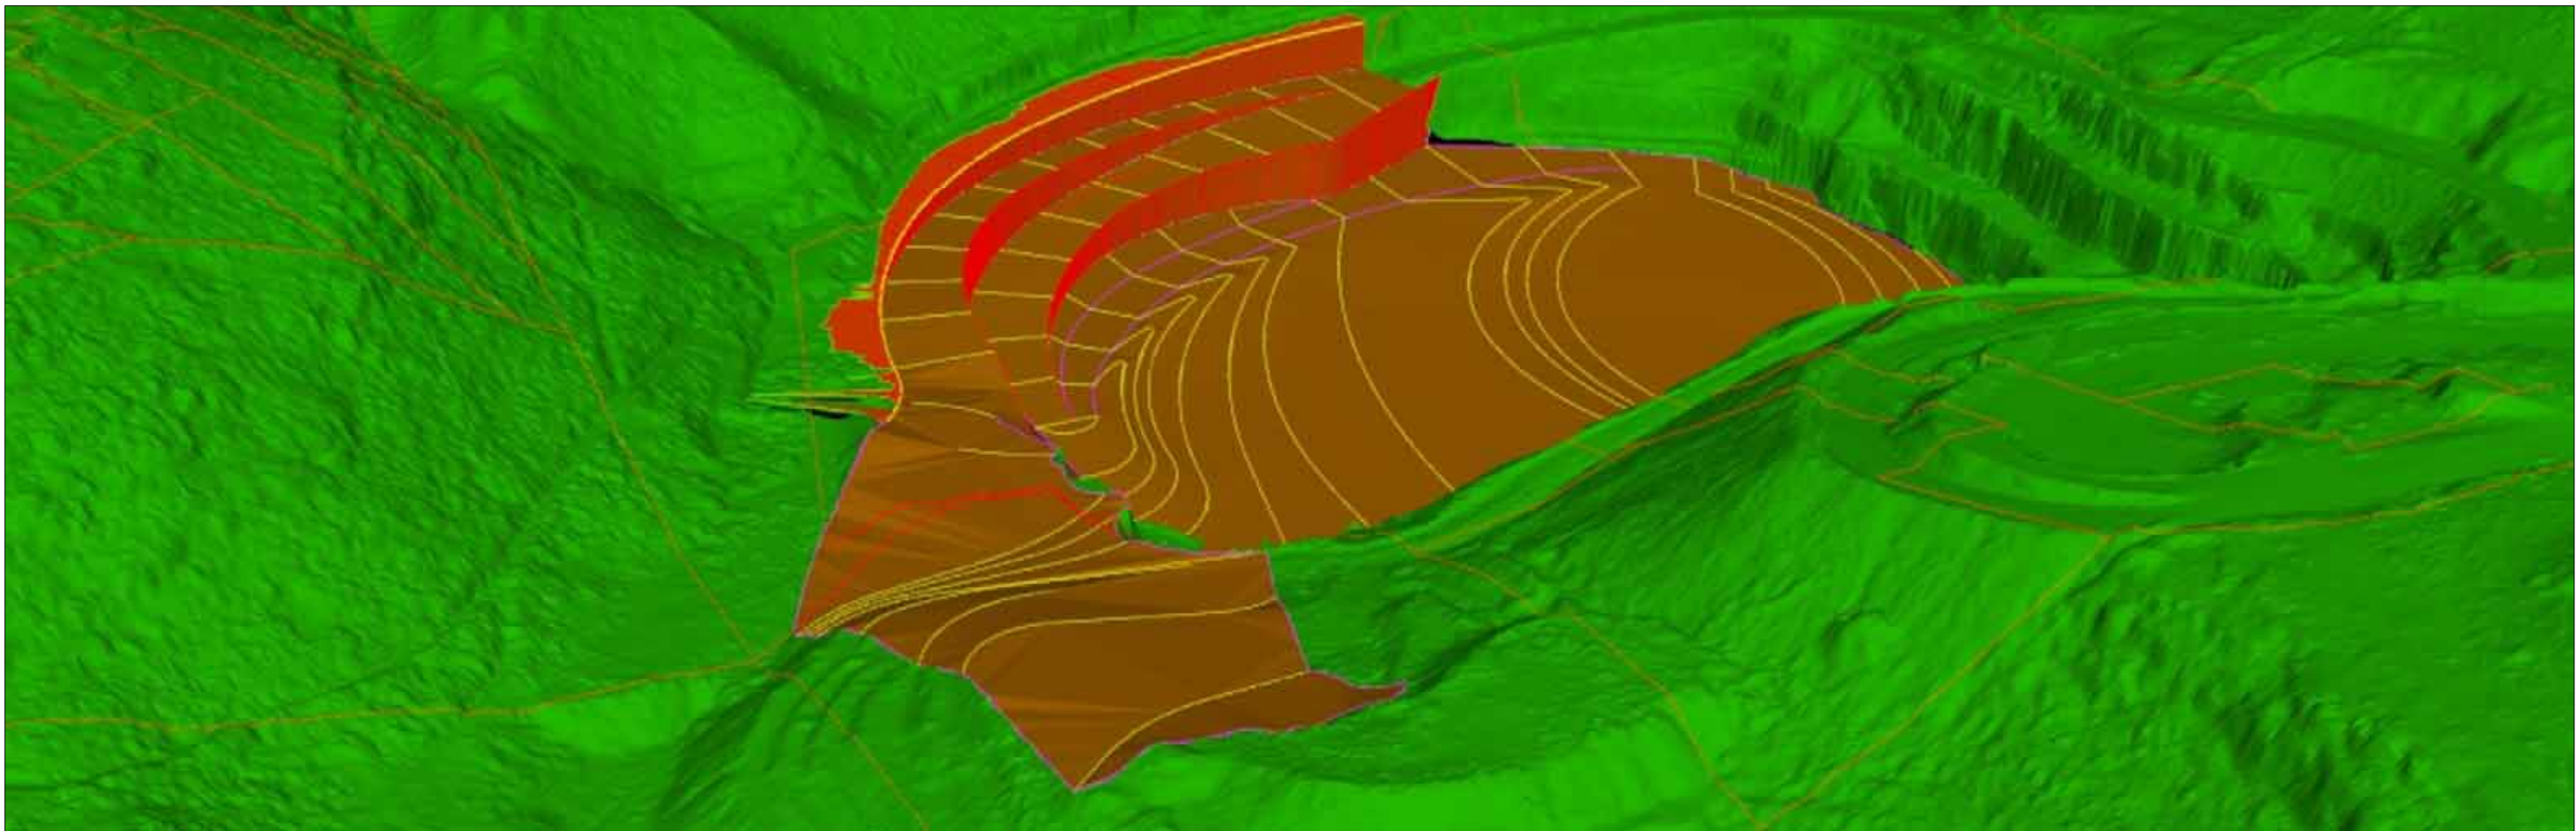

CONCEPTUAL DESIGN - LOOKING NORTHEAST

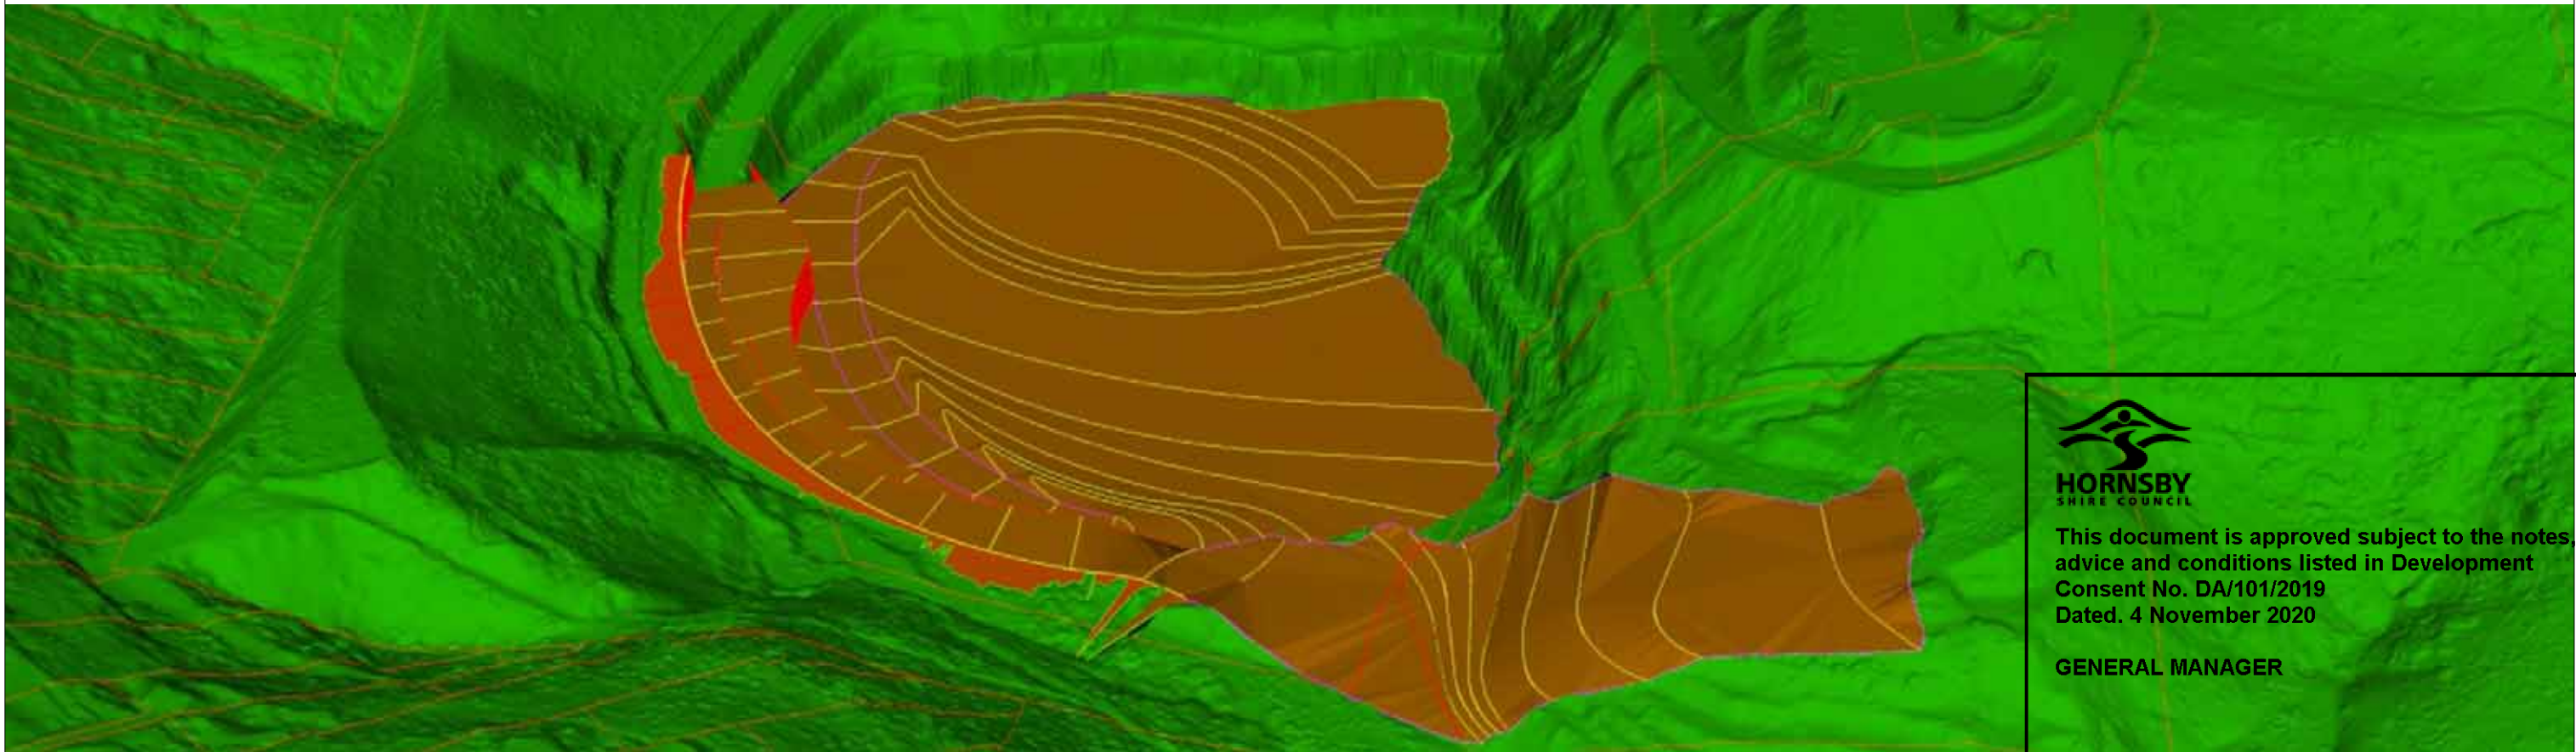


CONCEPTUAL DESIGN - LOOKING EAST



HORNSBY
SHIRE COUNCIL

This document is approved subject to the notes, advice and conditions listed in Development Consent No. DA/101/2019 Dated. 4 November 2020


GENERAL MANAGER

Hornsby Shire Council Design & Construction Branch <small>TELEPHONE: 021 9847 6666 FACSIMILE: 021 9847 6999</small>	Designer S. COMISH	Design Checked-Design Team Leader Signed:						Bar Scales NOT TO SCALE <small>DO NOT SCALE, USE FIGURED DIMENSIONS ONLY</small>	 HORNSBY SHIRE COUNCIL <small>PO BOX 37, HORNSBY NSW 1630</small>	HORNSBY QUARRY, HORNSBY PROPOSED REDEVELOPMENT RETAINING WALLL DETAILS PERSPECTIVE VIEWS OF PROPOSAL	Project Number 100125
	Drawn S. COMISH	Drawing Checked Signed:									Sheet of Issue 2 9 -
	Surveyor LODAR	NA Field Book	NA Level Book	AHD Datum							HSC Drawing Number -
	Project Identifier\VCAD File Name H:\12d\Southwest Fill Option\BASE JUNK.dwg	TRIM Document Number	1 ISSUED FOR INFORMATION ONLY	C. CLENNING Name	Initial	Date					
Authorised for release - Manager Design & Construction Name: R. RAJCA Signed: Date:	Design not to be amended without authorisation by Manager Design & Construction										



This document is approved subject to the notes, advice and conditions listed in Development Consent No. DA/101/2019 Dated. 4 November 2020

GENERAL MANAGER

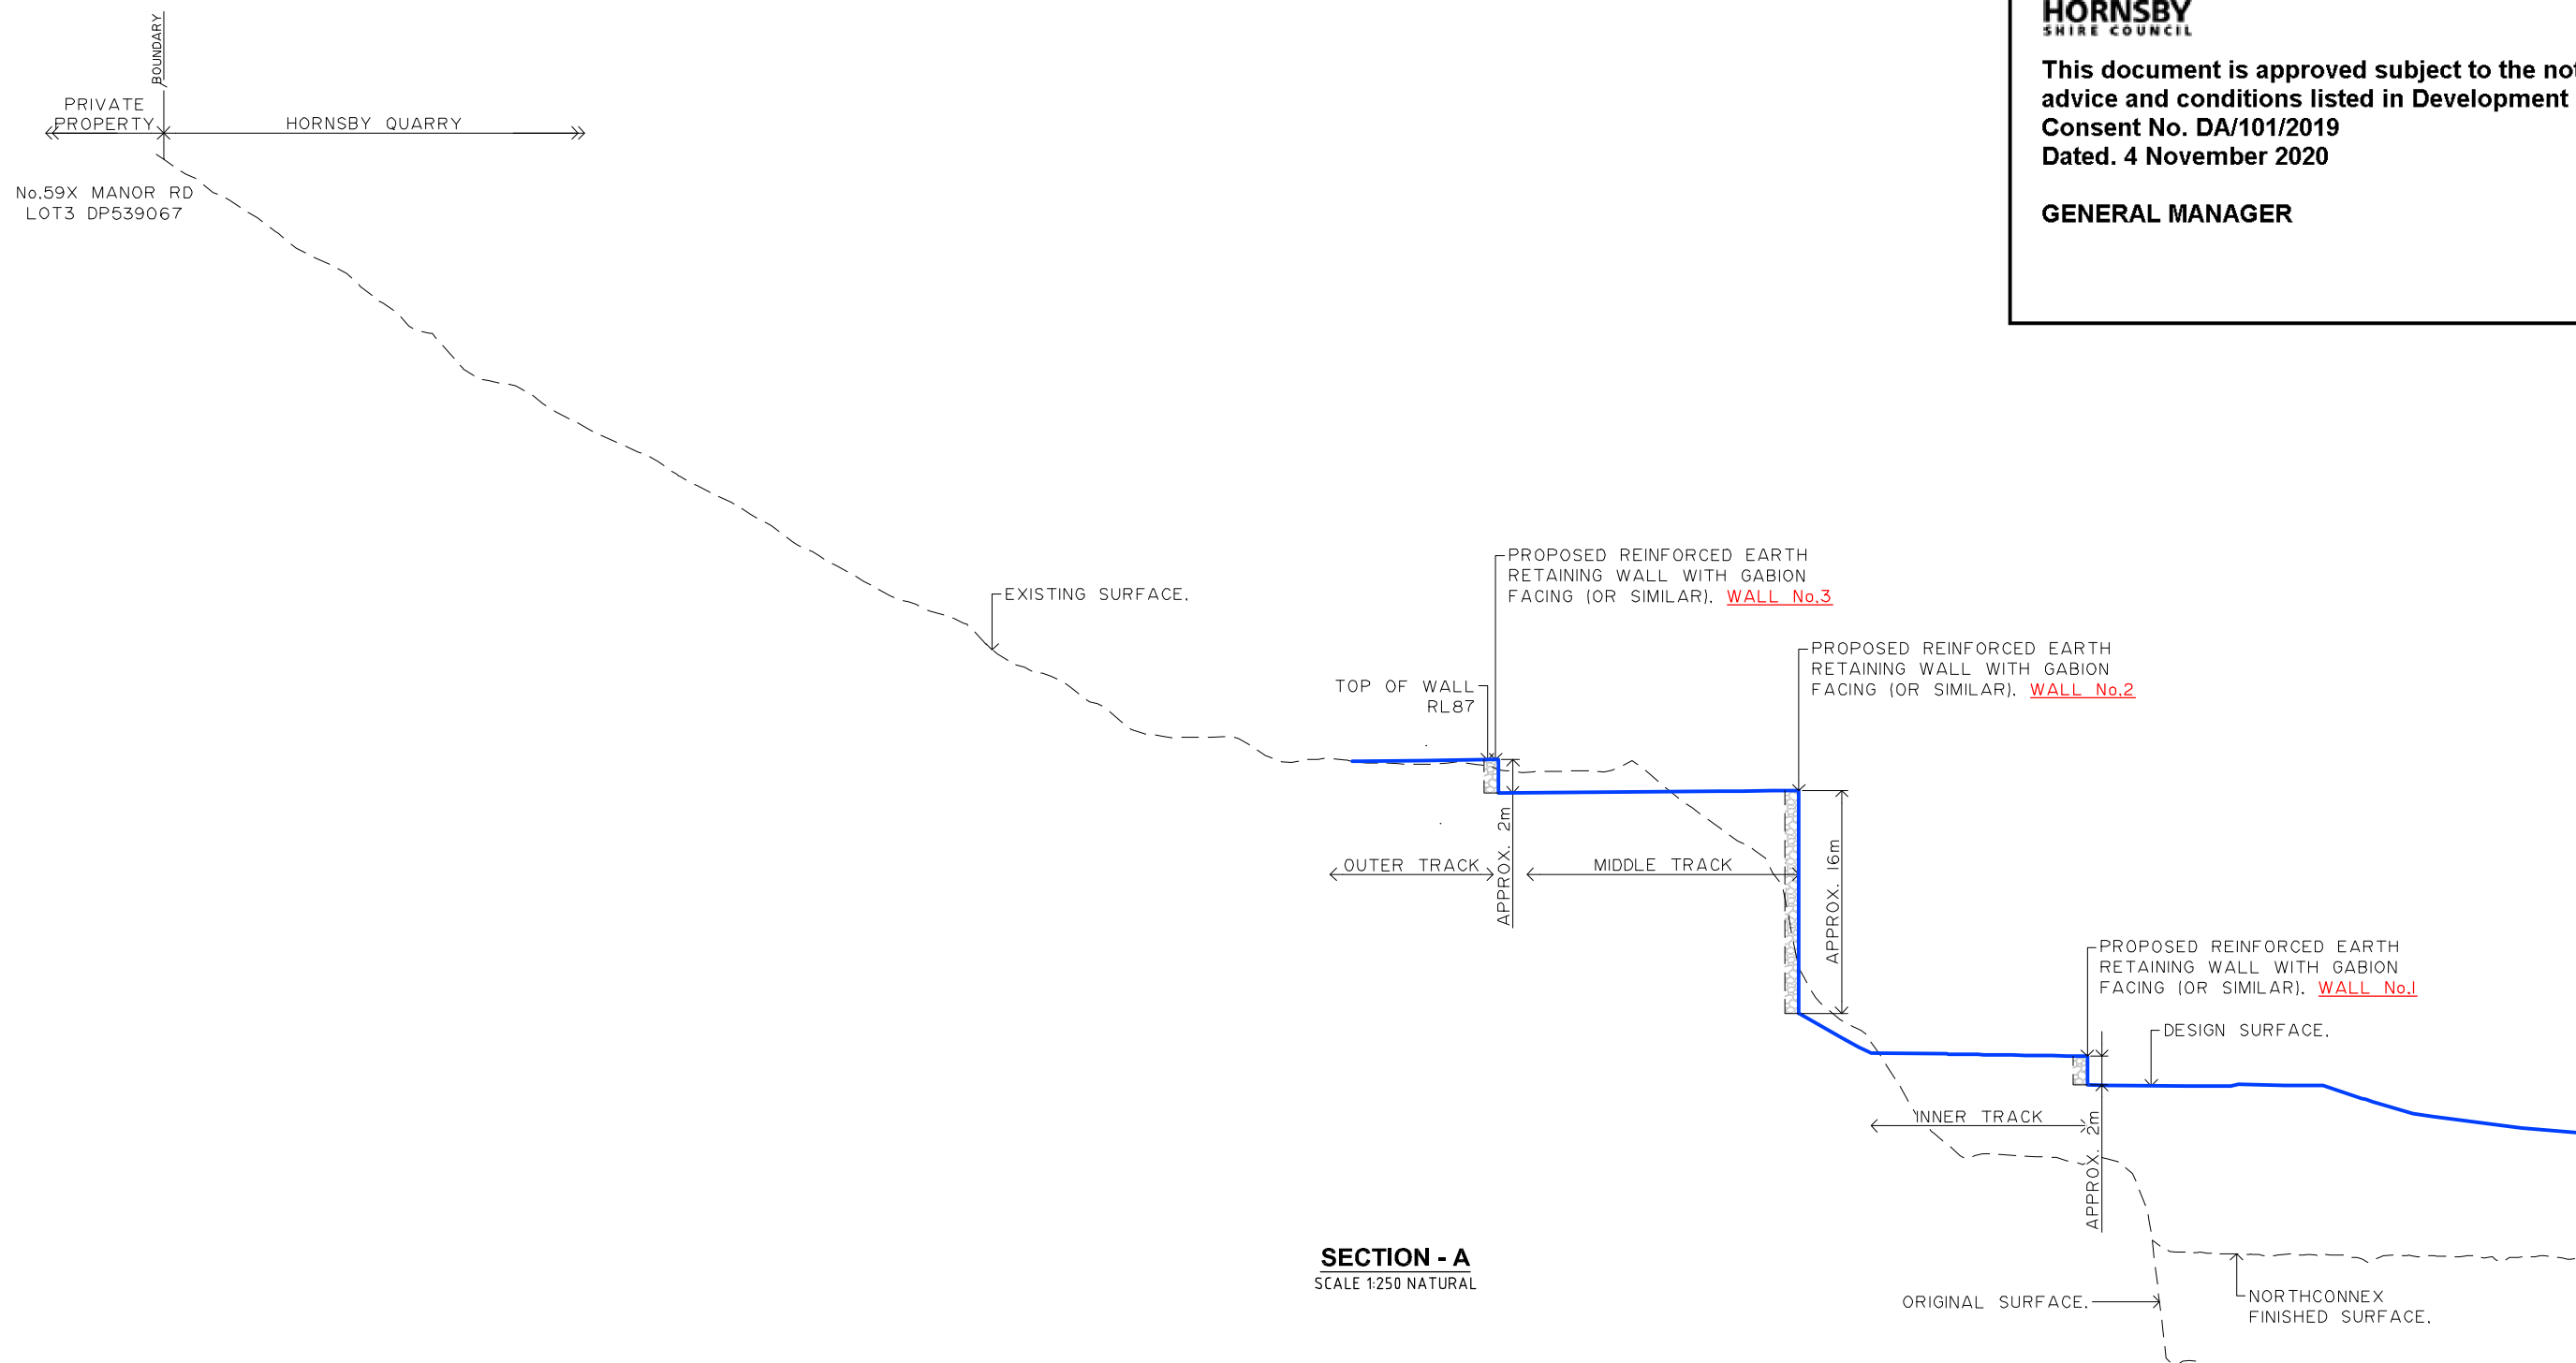


**Hornsby Shire Council
Design & Construction
Branch**

TELEPHONE: (02) 9847 6666
FACSIMILE: (02) 9847 6999
Name: R. RAJCA Signed: Date:

Designer S. COMISH	Design Checked-Design Team Leader		
Drawn S. COMISH	Signed:		
Surveyor LIDAR	NA Field Book	NA Level Book	AHD Datum
Project Identifier\VCAD File Name			
H:\12d\Southwest Fill Option\BASE JUNK.dwg			
TRIM Document Number			

1	ISSUED FOR INFORMATION ONLY	C. CLENNING		
Issue	Description	Name	Initial	Date
Design not to be amended without authorisation by Manager Design & Construction				

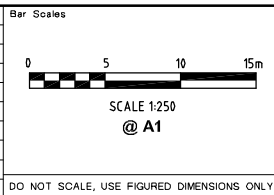

**HORNSBY QUARRY, HORNSBY
PROPOSED REDEVELOPMENT
RETAINING WALL DETAILS**


SECTION A

Project Number 100125	
Sheet 3	of 9
Issue -	
HSC Drawing Number -	



This document is approved subject to the notes, advice and conditions listed in Development Consent No. DA/101/2019 Dated. 4 November 2020

GENERAL MANAGER

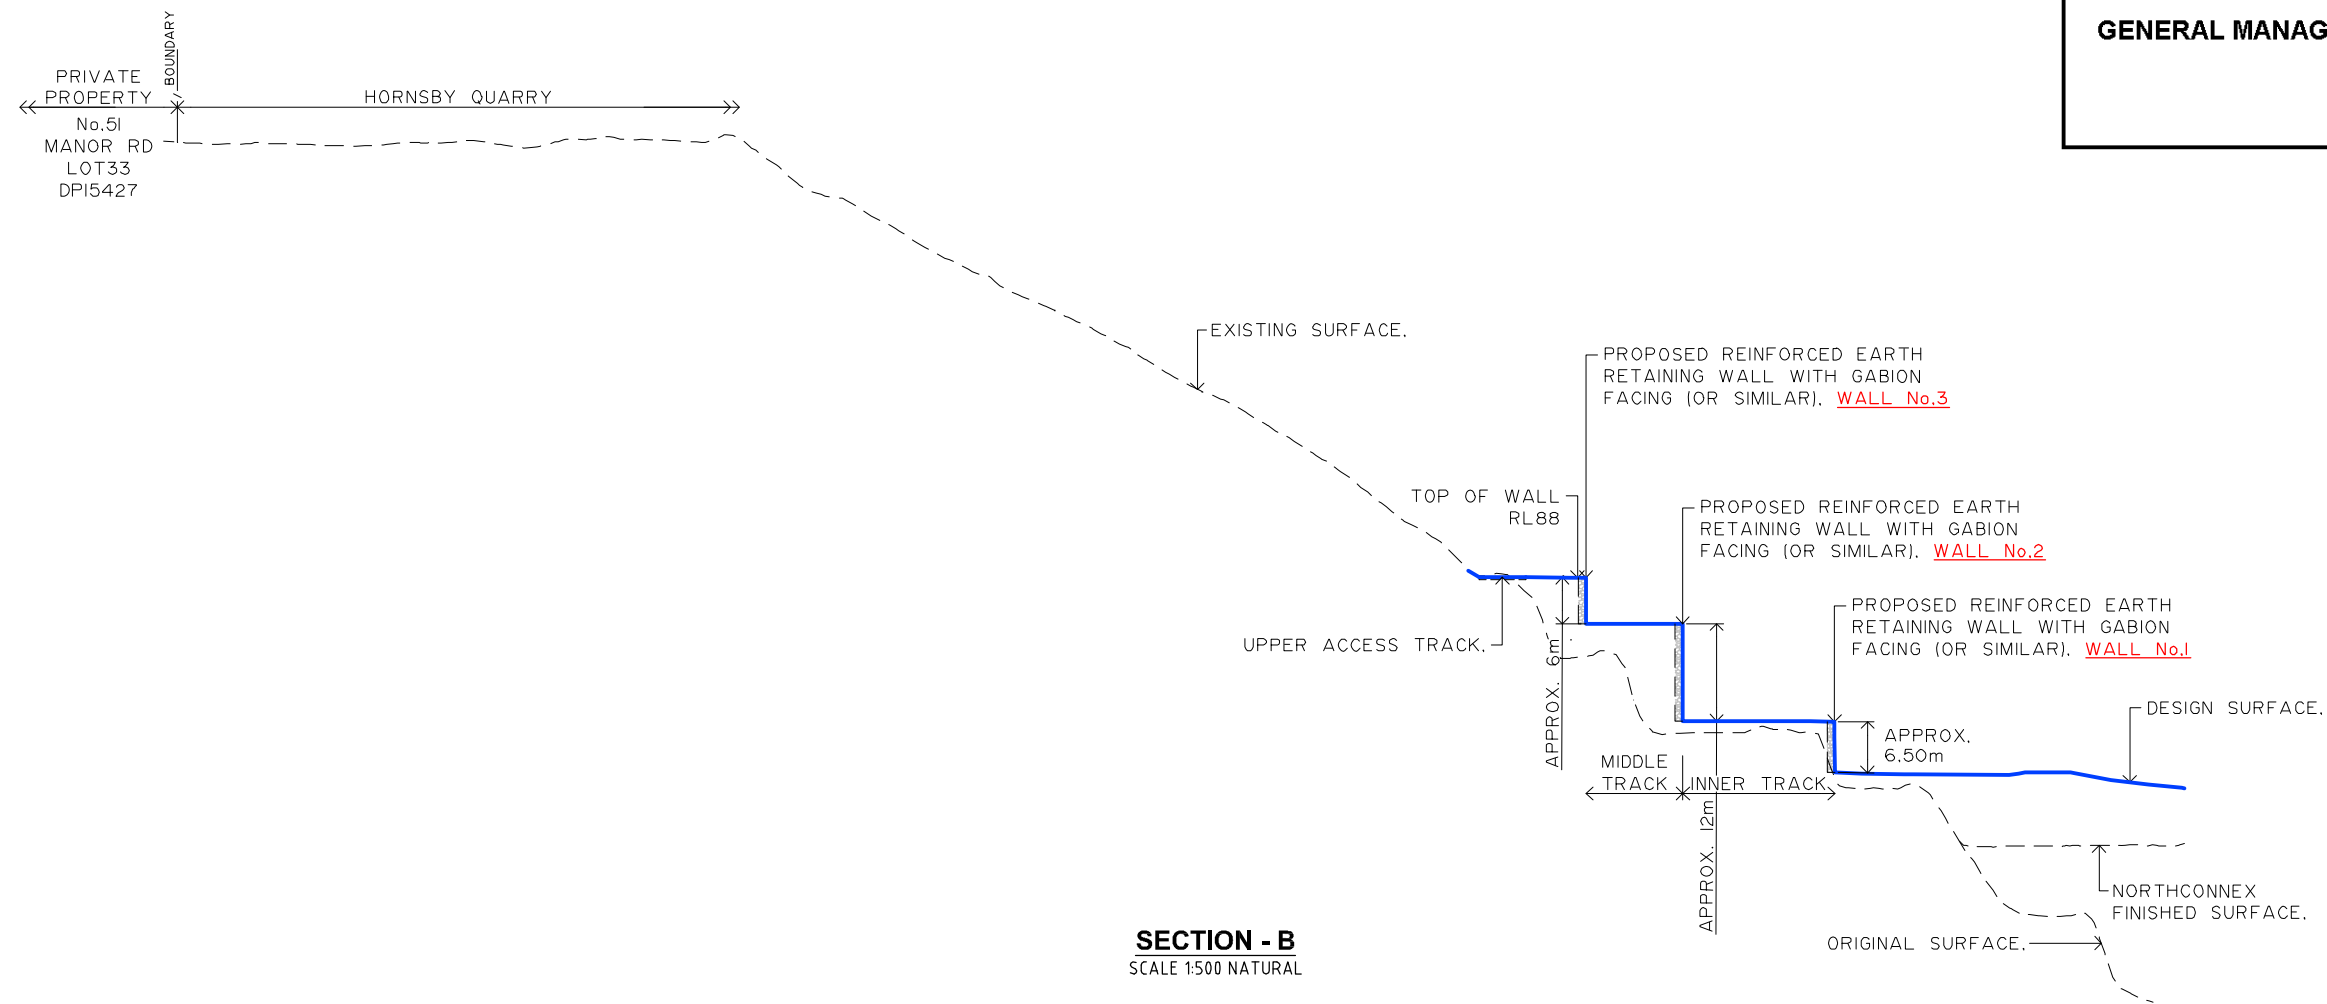


**Hornsby Shire Council
Design & Construction
Branch**

TELEPHONE: (02) 9847 6666
FACSIMILE: (02) 9847 6999
Name: R. RAJCA Signed: Date:

Designer S. COMISH	Design Checked-Design Team Leader		
Drawn S. COMISH	Signed:		
Surveyor LIDAR	NA Field Book	NA Level Book	AHD Datum
Project Identifier\VCAD File Name H:\12\Southwest Fill Option\BASE JUNK.dwg			
TRIM Document Number			

1	ISSUED FOR INFORMATION ONLY	C. CLENDINNING		
Issue	Description	Name	Initial	Date
Design not to be amended without authorisation by Manager Design & Construction				

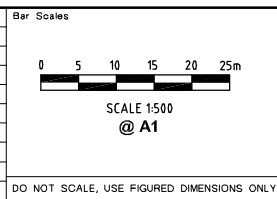


**HORNSBY QUARRY, HORNSBY
PROPOSED REDEVELOPMENT
RETAINING WALL DETAILS**

SECTION B

Project Number 100125		
Sheet 4	of 9	Issue -
HSC Drawing Number -		

DO NOT SCALE, USE FIGURED DIMENSIONS ONLY

PO BOX 37, HORNSBY NSW 1630

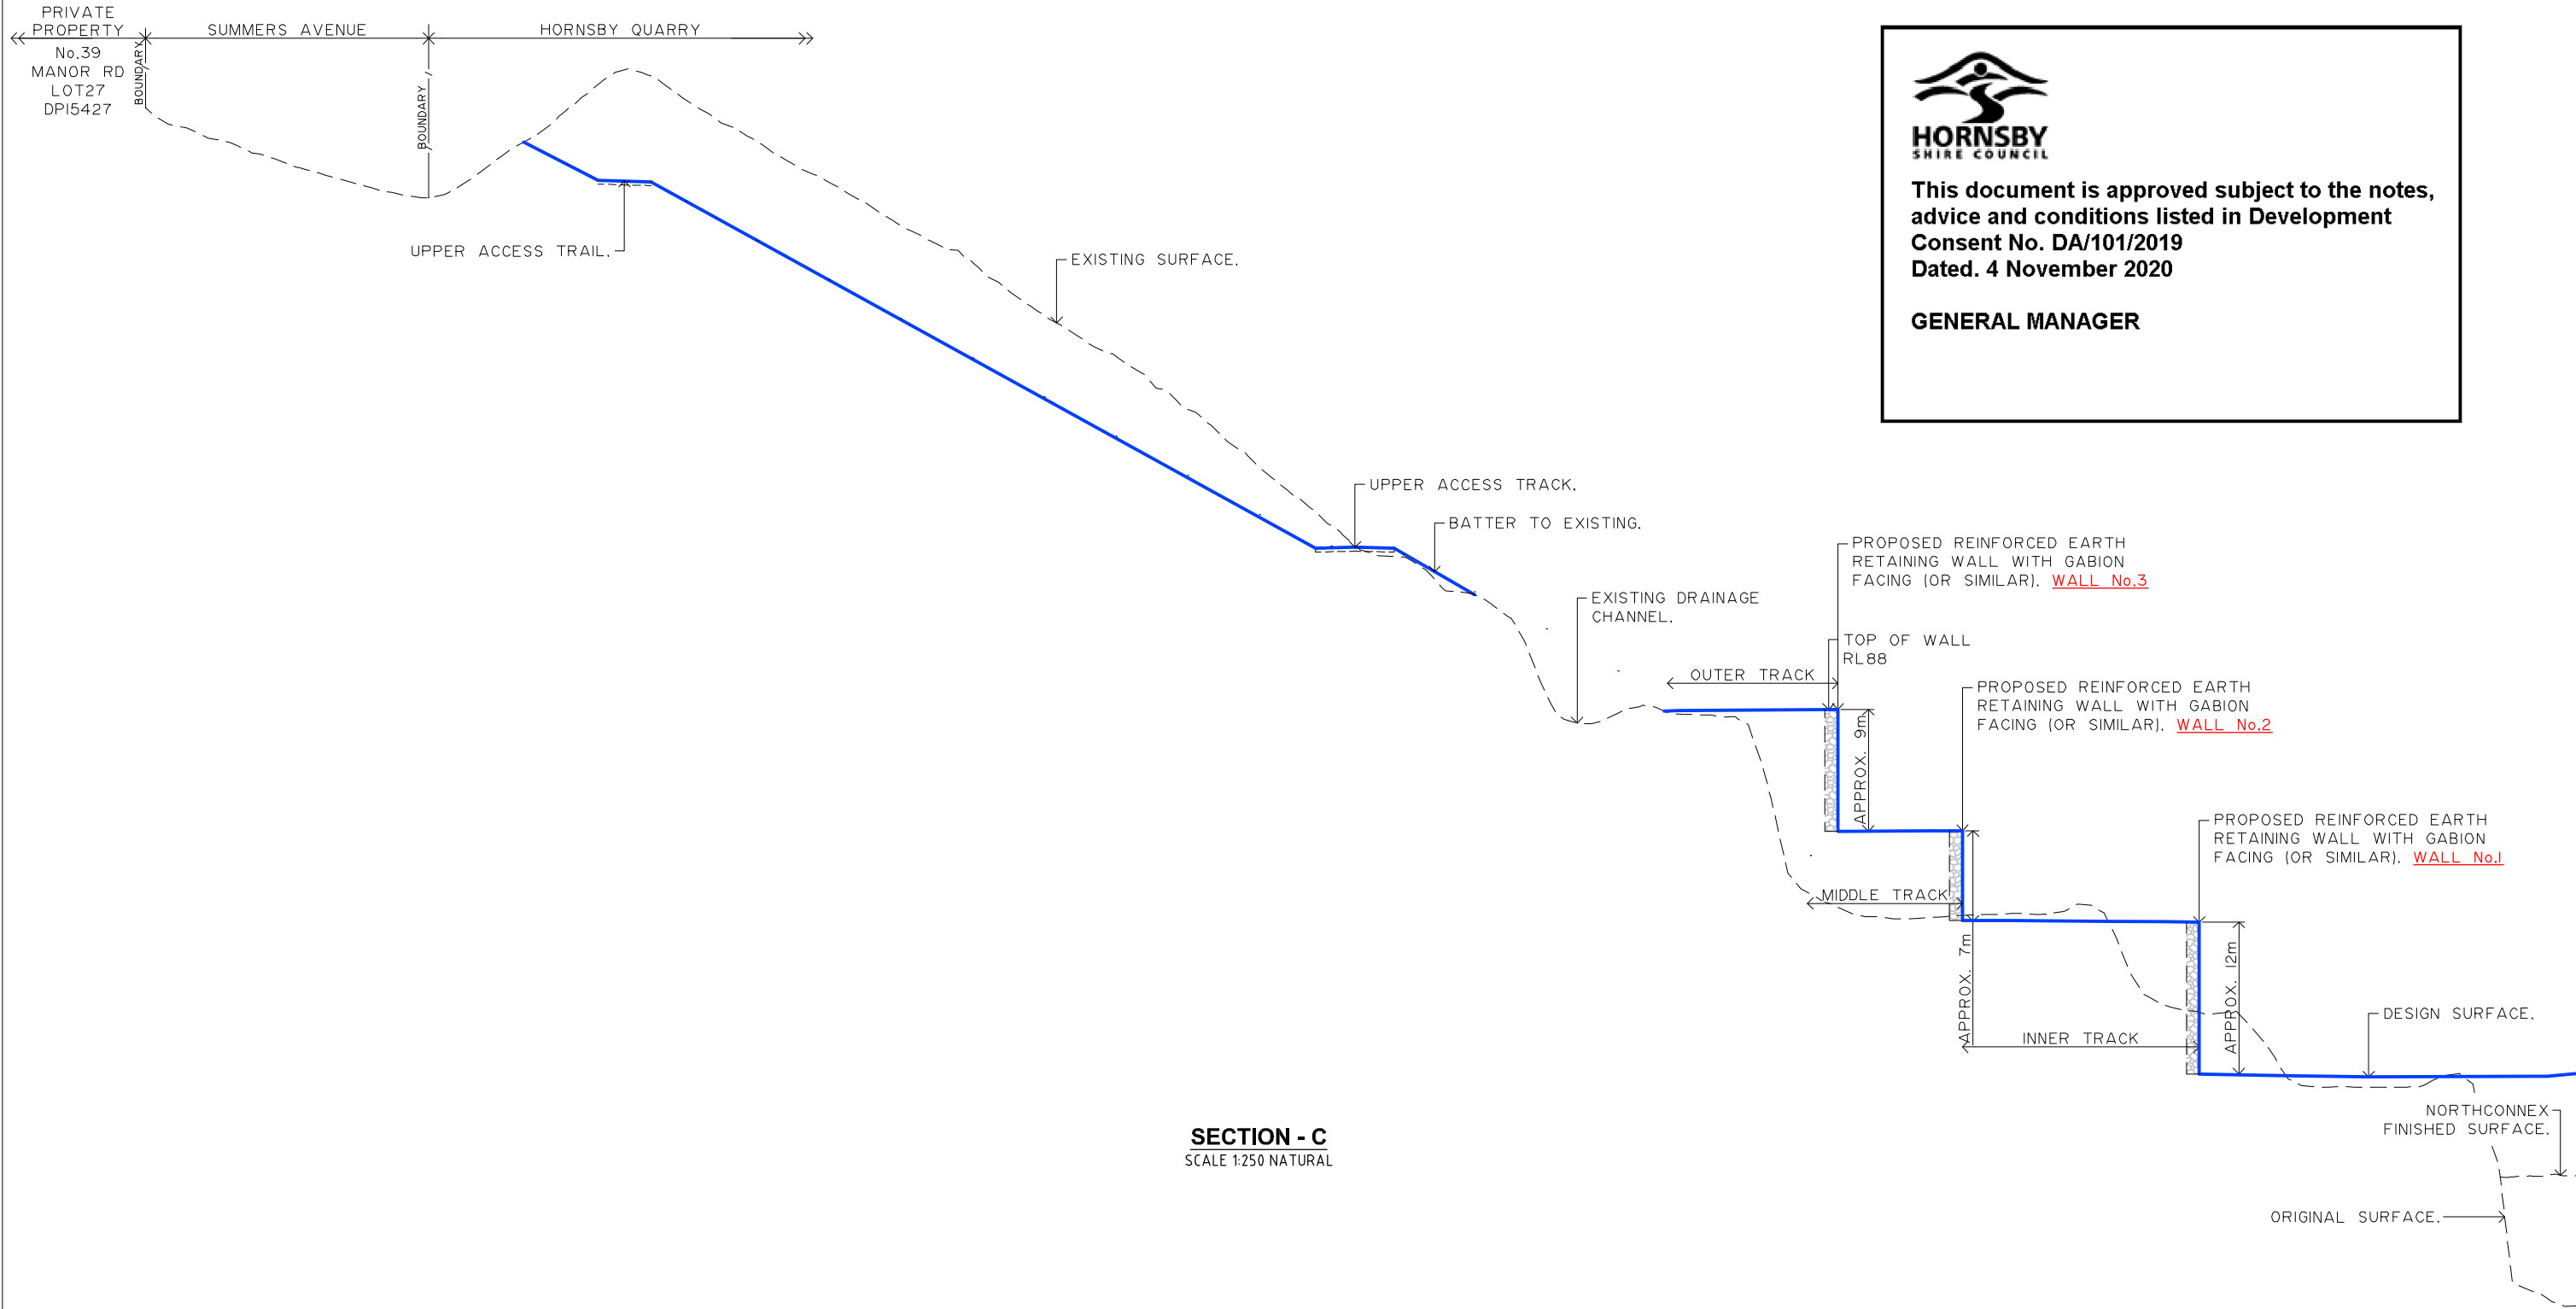


HORNSBY SHIRE COUNCIL
 This document is approved subject to the notes, advice and conditions listed in Development Consent No. DA/101/2019
 Dated. 4 November 2020
GENERAL MANAGER


SECTION - C
SCALE 1:250 NATURAL

**Hornsby Shire Council
Design & Construction
Branch**

TELEPHONE: (02) 9847 6666
FACSIMILE: (02) 9847 6999

Designer S. COMISH	Design Checked-Design Team Leader Signed:				
Drawn S. COMISH	Drawing Checked Signed:				
Surveyor LIDAR	NA Field Book	NA Level Book	AHD Datum		
Project Identifier\VCAD File Name H:\12d\Southwest Fill Option\BASE JUNK.dwg		1	ISSUED FOR INFORMATION ONLY	C. CLENDINNING	
TRIM Document Number		Issue	Description	Name	Initial Date
Name: R. RAJCA		Design not to be amended without authorisation by Manager Design & Construction			

Bar Scale



SCALE 1:250
@ A1

DO NOT SCALE, USE FIGURED DIMENSIONS ONLY



HORNSBY SHIRE COUNCIL
PO BOX 37, HORNSBY NSW 1630

**HORNSBY QUARRY, HORNSBY
PROPOSED REDEVELOPMENT
RETAINING WALL DETAILS**


SECTION C

Project Number 100125	Sheet of 5 9	Issue -
HSC Drawing Number -		



This document is approved subject to the notes, advice and conditions listed in Development Consent No. DA/101/2019 Dated. 4 November 2020

GENERAL MANAGER

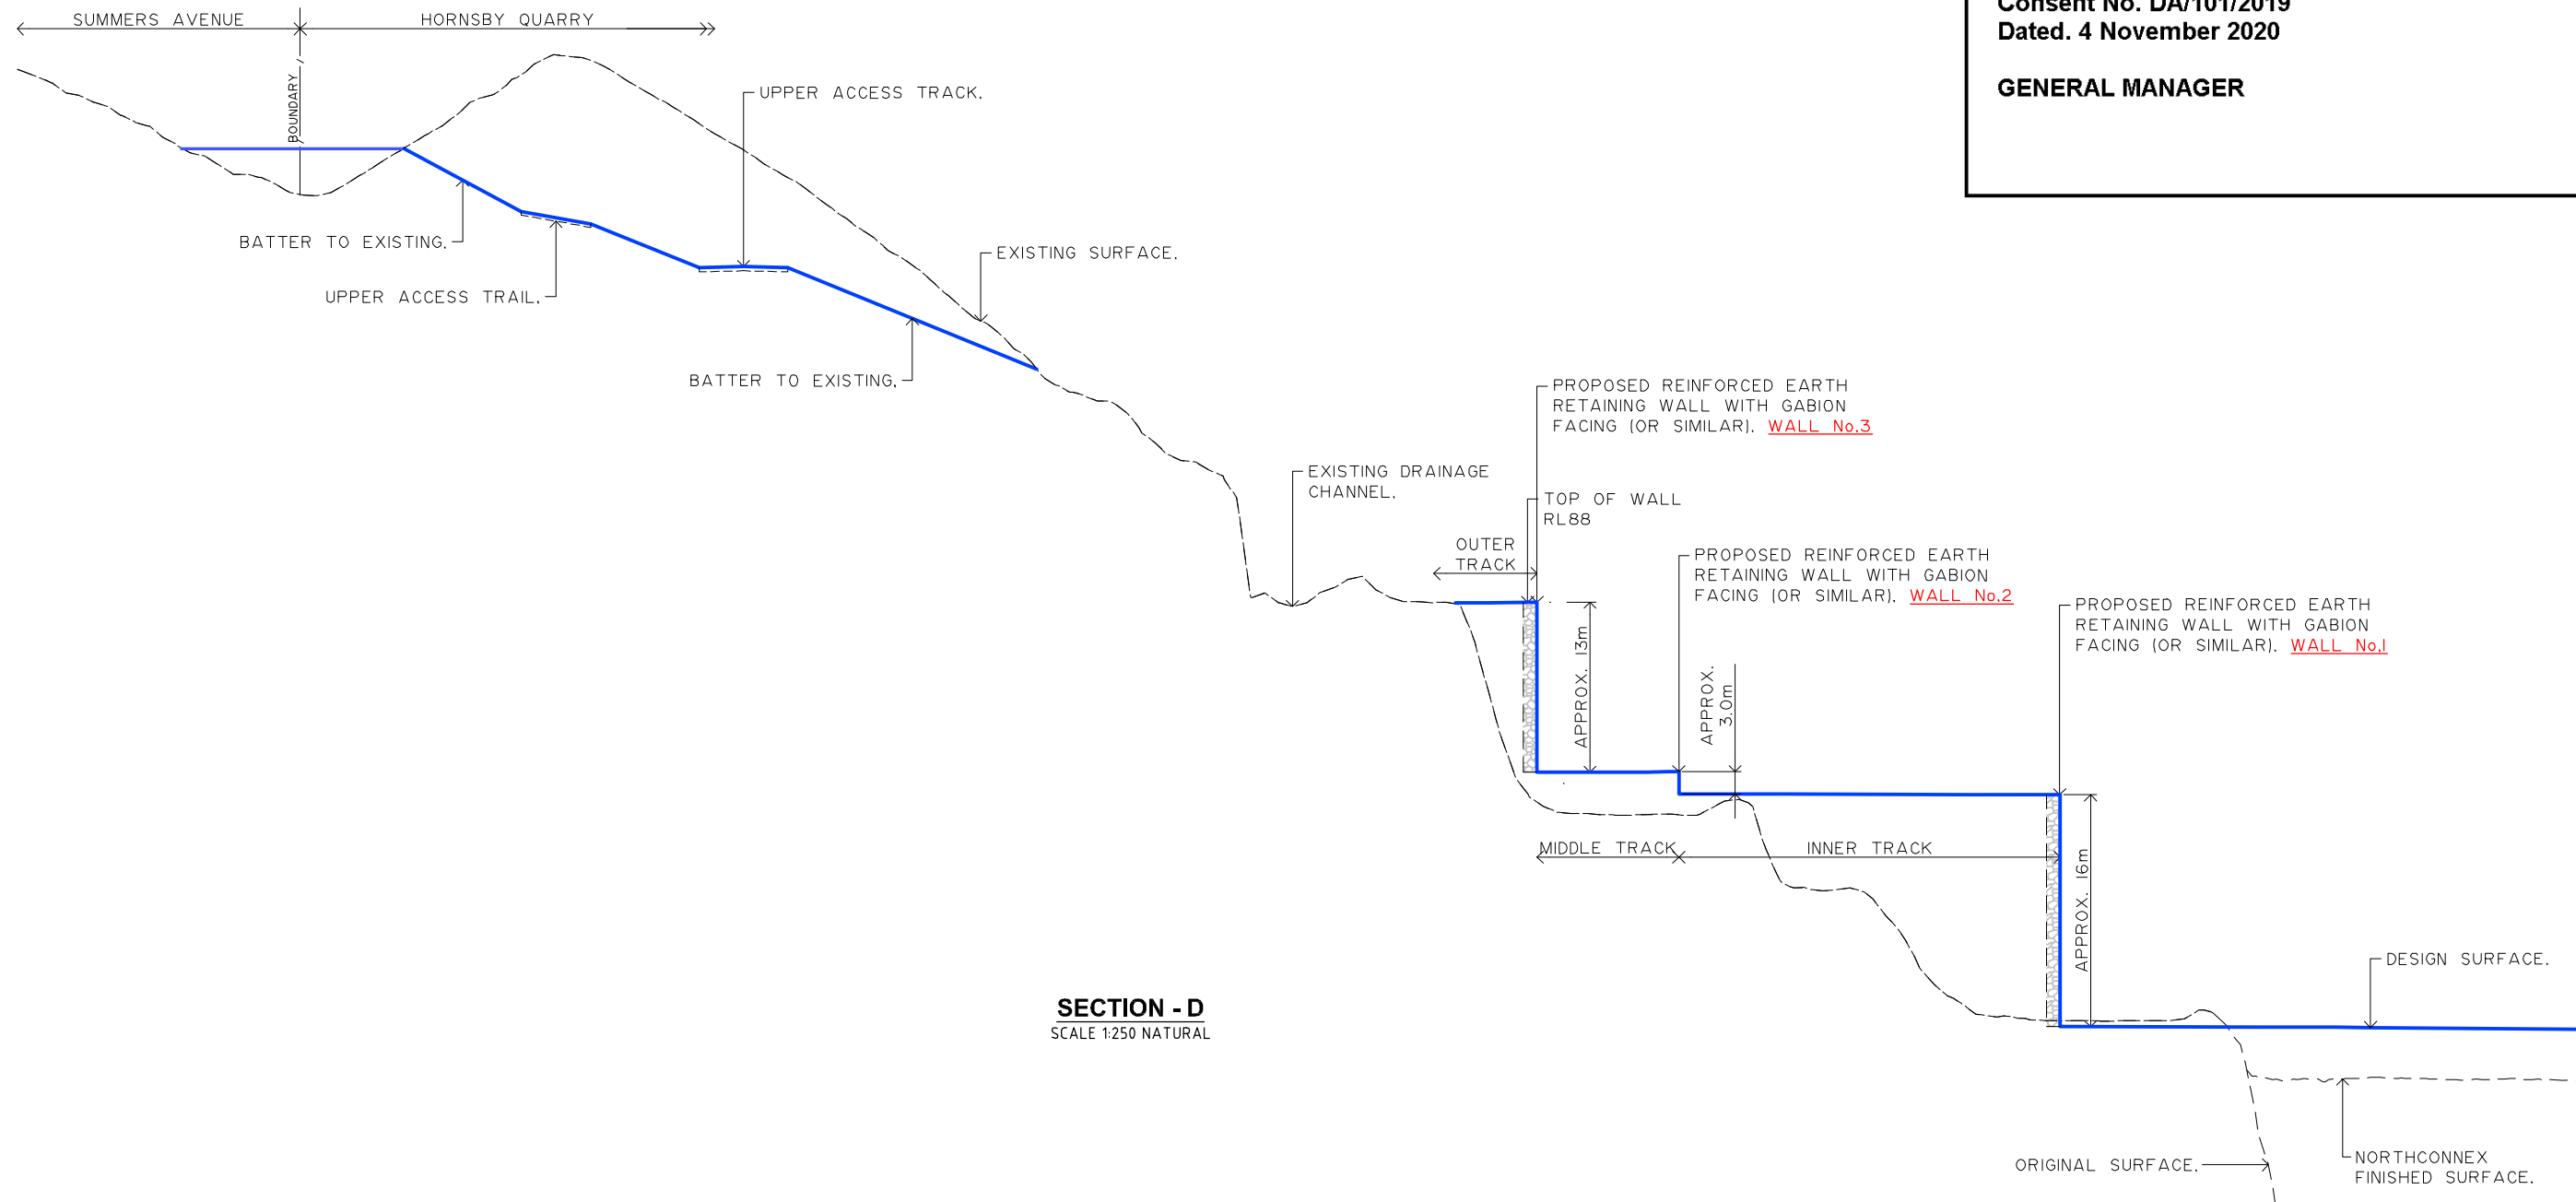


SECTION - D
SCALE 1:250 NATURAL

**Hornsby Shire Council
Design & Construction
Branch**

TELEPHONE: (02) 9847 6666
FACSIMILE: (02) 9847 6999

Designer S. COMISH	Design Checked-Design Team Leader		
Drawn S. COMISH	Signed:		
Surveyor LIDAR	NA Field Book	NA Level Book	AHD Datum
Project Identifier-VCAD File Name H:\12d\Southwest Fill Option\BASE JUNK.dwg			
TRIM Document Number			


1	ISSUED FOR INFORMATION ONLY	C. CLENNING		
Issue	Description	Name	Initial	Date
Design not to be amended without authorisation by Manager Design & Construction				

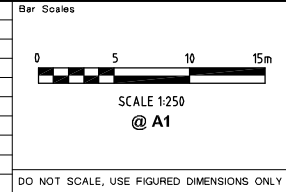

**HORNSBY QUARRY, HORNSBY
PROPOSED REDEVELOPMENT
RETAINING WALL DETAILS**

SECTION D

Project Number 100125	Sheet of 6 of 9	Issue -
HSC Drawing Number -		

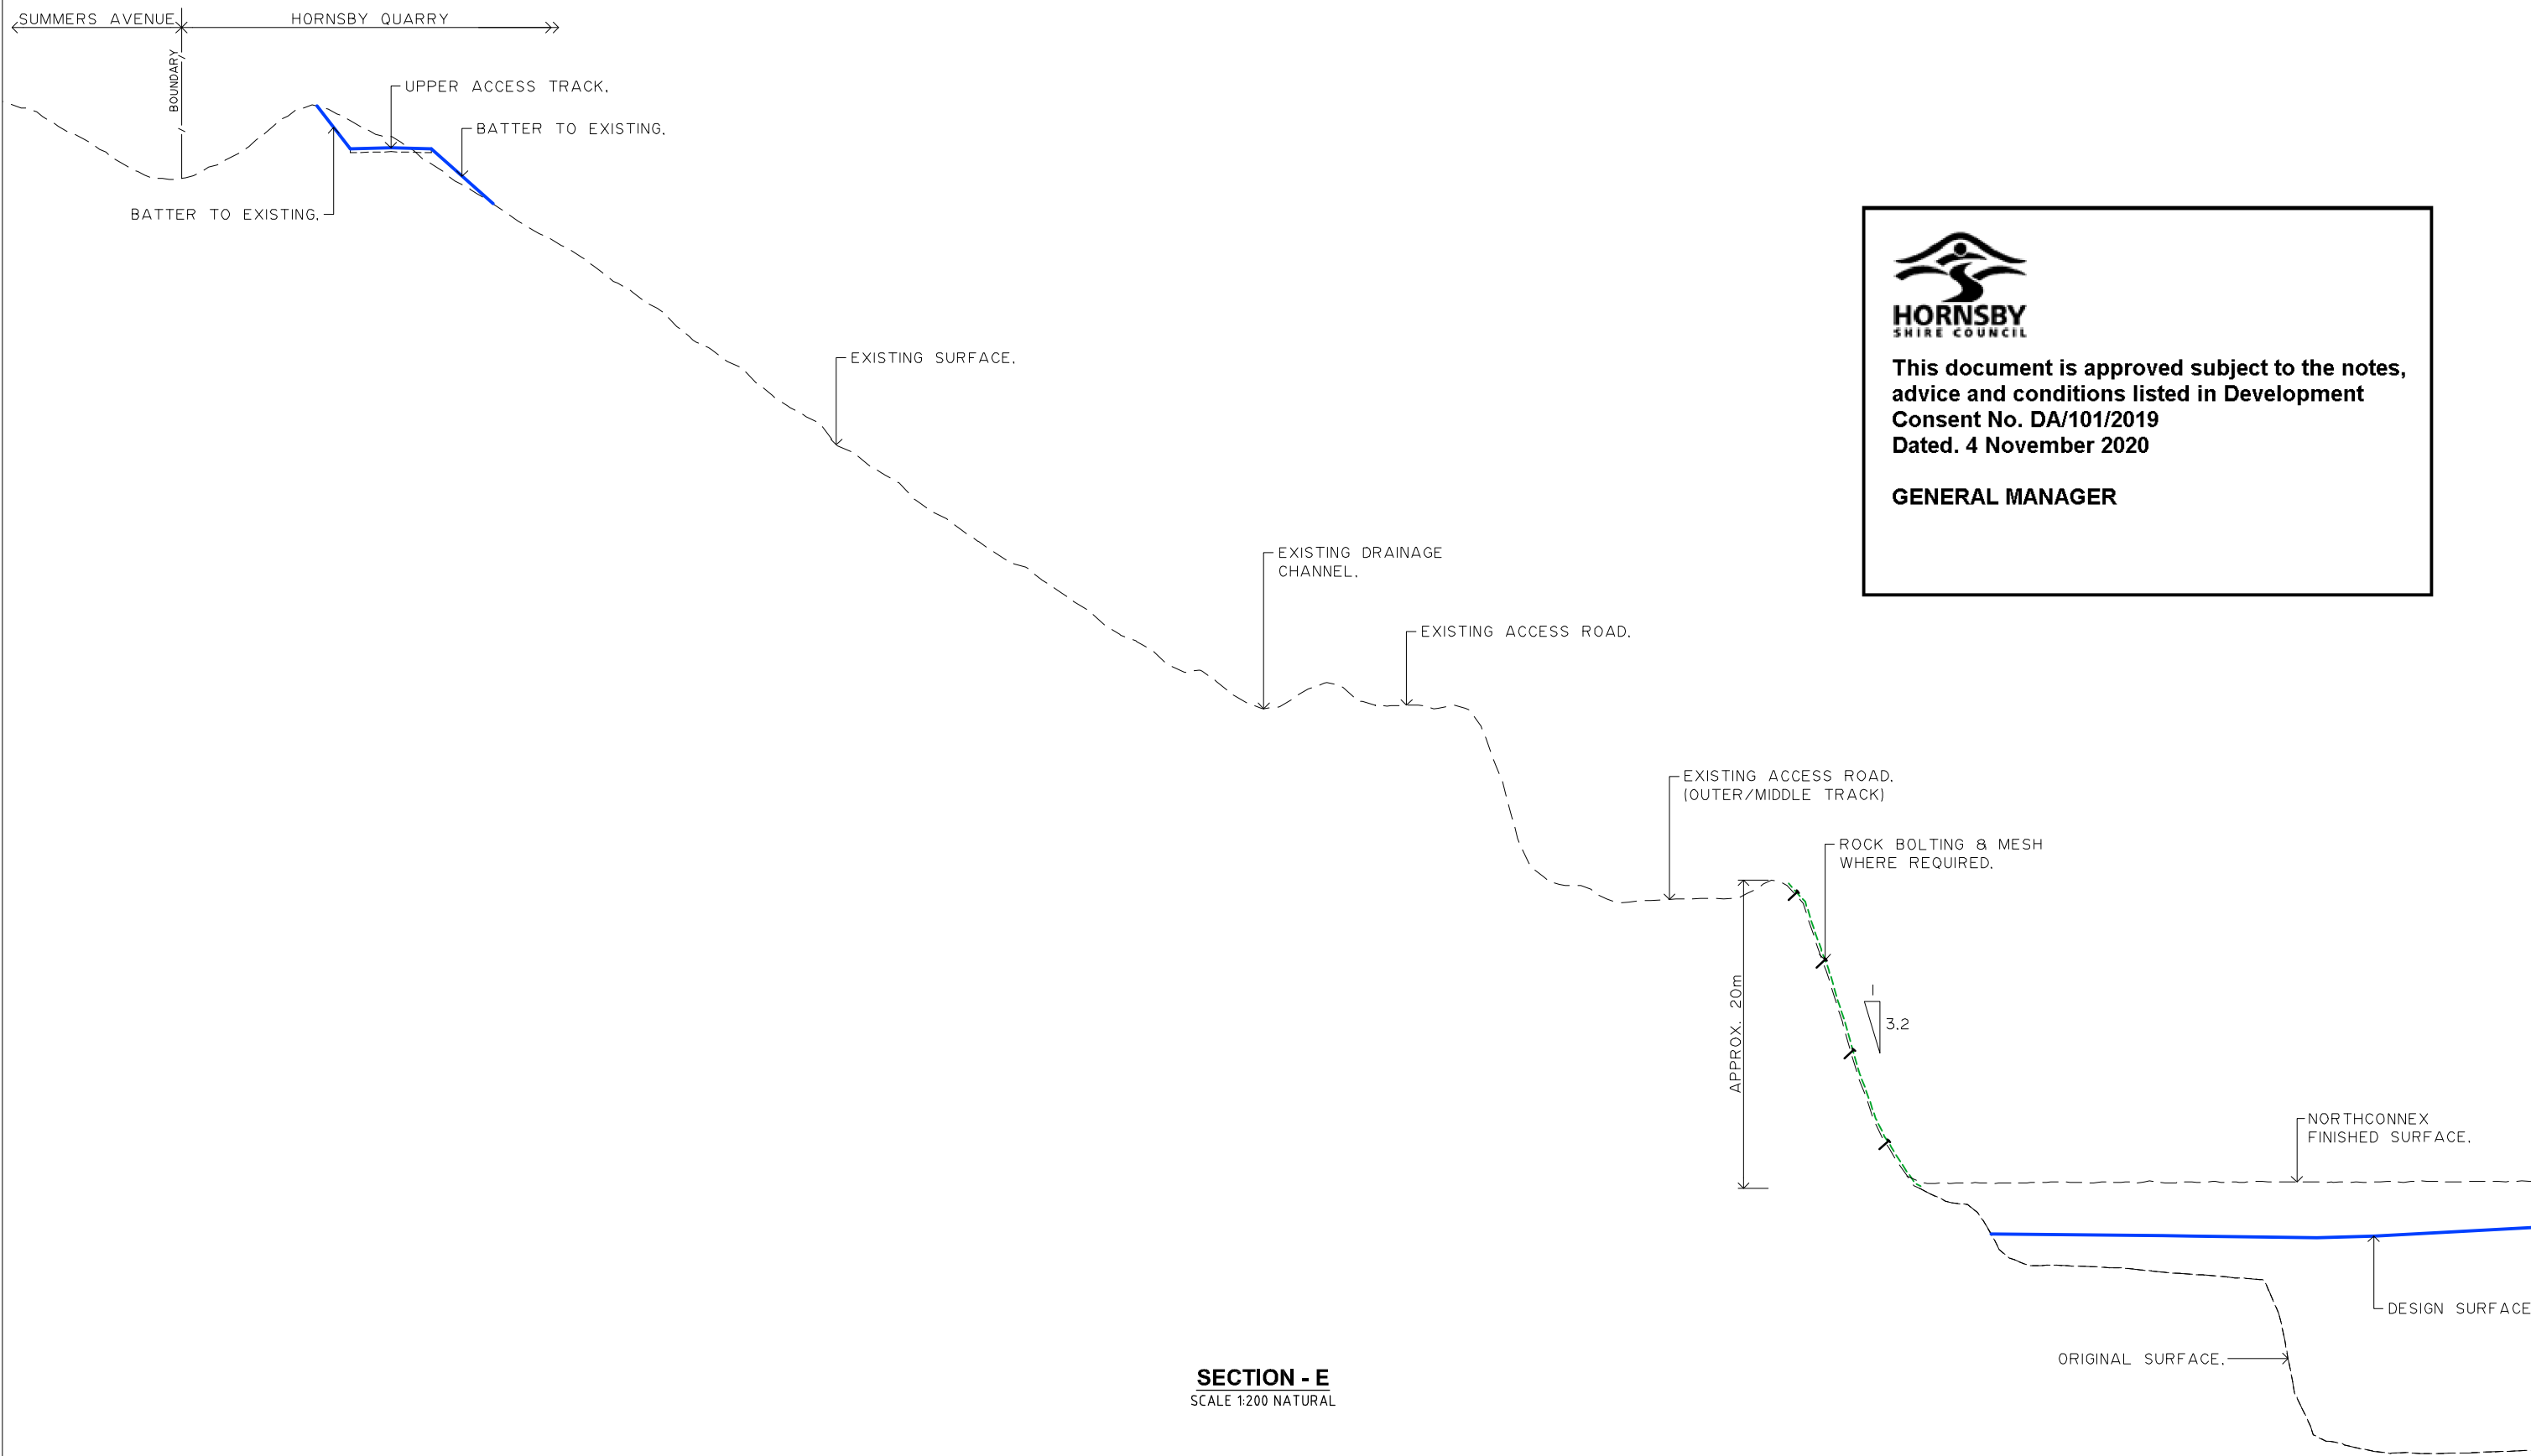



HORNSBY
 SHIRE COUNCIL
 This document is approved subject to the notes,
 advice and conditions listed in Development
 Consent No. DA/101/2019
 Dated. 4 November 2020

GENERAL MANAGER

SECTION - E
SCALE 1:200 NATURAL

**Hornsby Shire Council
Design & Construction
Branch**
 TELEPHONE: (02) 9847 6666
 FACSIMILE: (02) 9847 6999


Designer S. COMISH	Design Checked-Design Team Leader Signed:				
Drawn S. COMISH	Drawing Checked Signed:				
Surveyor LIDAR	NA Field Book	NA Level Book	AHD Datum		
Project Identifier\VCAD File Name H:\12d\Southwest Fill Option\BASE JUNK.dwg					
TRIM Document Number	1	ISSUED FOR INFORMATION ONLY	C. CLENDINNING		
Name	Initial	Date			
Design not to be amended without authorisation by Manager Design & Construction					

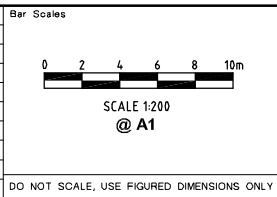


**HORNSBY QUARRY, HORNSBY
PROPOSED REDEVELOPMENT
RETAINING WALL DETAILS**

SECTION E

Project Number 100125	Sheet of 7 9	Issue -
HSC Drawing Number -		

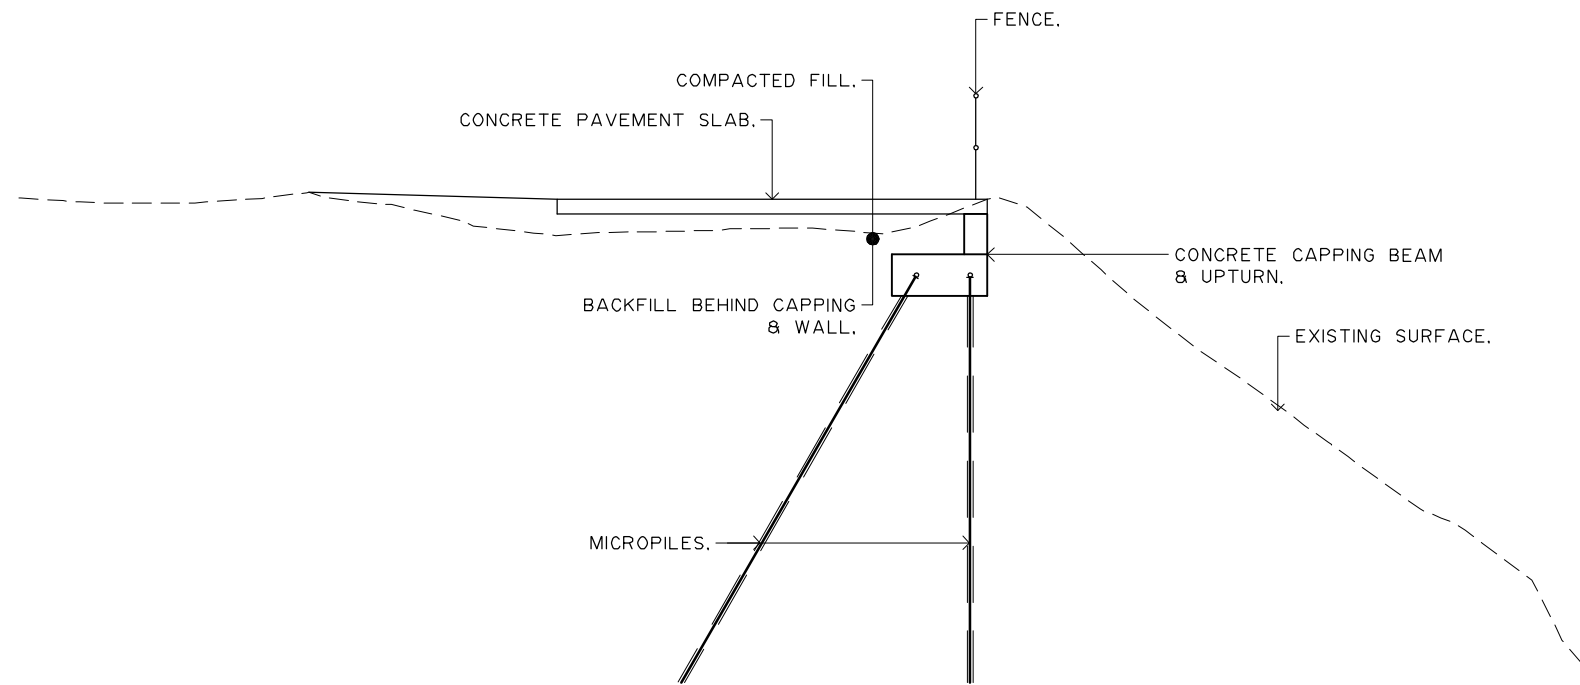

DRAWING SHOWING TYPICAL LAYOUT DETAILS OF MICROPILE WALL
NOT TO SCALE


HORNSBY
 SHIRE COUNCIL
 This document is approved subject to the notes,
 advice and conditions listed in Development
 Consent No. DA/101/2019
 Dated. 4 November 2020

GENERAL MANAGER

**Hornsby Shire Council
Design & Construction
Branch**

TELEPHONE: (02) 9847 6666
 FACSIMILE: (02) 9847 6999
 Authorised for release - Manager Design & Construction
 Name: R. RAJCA Signed: Date:

Designer S. COMISH	Design Checked-Design Team Leader		
Drawn S. COMISH	Signed:		
Surveyor LIDAR	NA Field Book	NA Level Book	AHD Datum
Project Identifier\VCAD File Name			
H:\12d\Southwest Fill Option\BASE JUNK.dwg			
TRIM Document Number			

1	ISSUED FOR INFORMATION ONLY	C. CLENDINNING		
Issue	Description	Name	Initial	Date
Design not to be amended without authorisation by Manager Design & Construction				


Bar Scales
 NOT TO SCALE
 DO NOT SCALE, USE FIGURED DIMENSIONS ONLY



**HORNSBY QUARRY, HORNSBY
PROPOSED REDEVELOPMENT
RETAINING WALL DETAILS**

MICROPILE DETAILS

Project Number 100125		
Sheet 8	of 9	Issue -
HSC Drawing Number -		

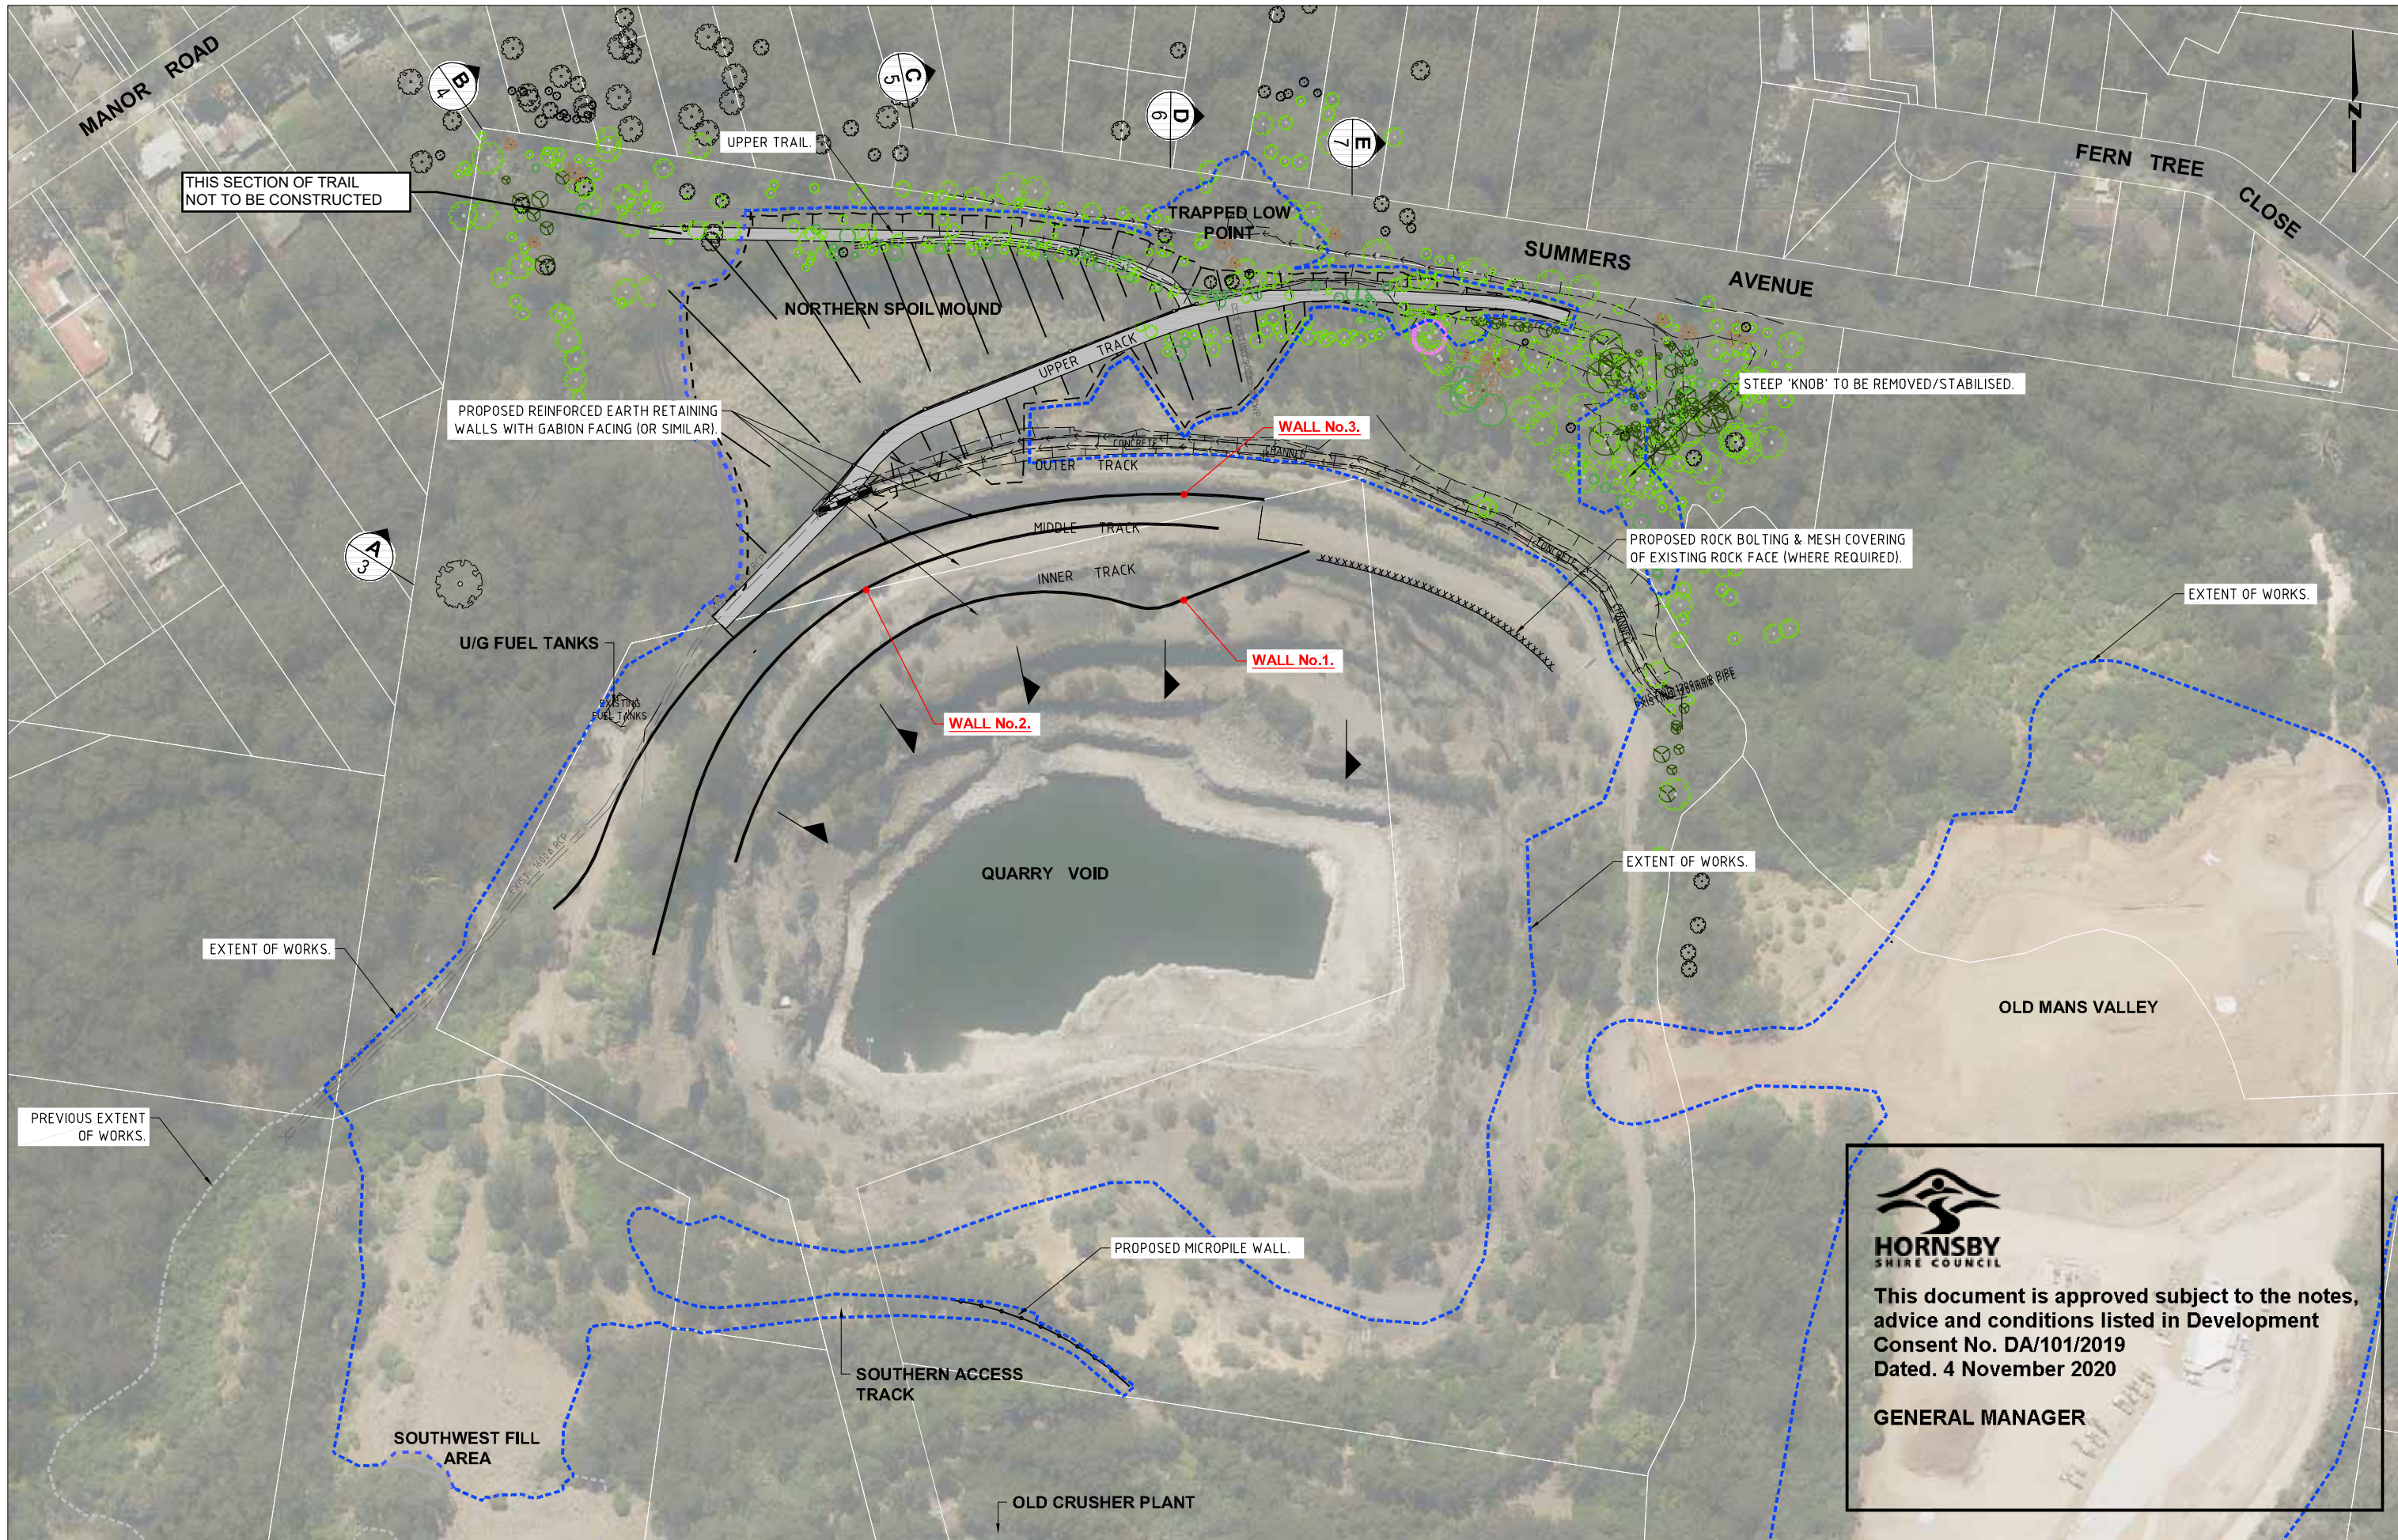



HORNSBY
 SHIRE COUNCIL
 This document is approved subject to the notes, advice and conditions listed in Development Consent No. DA/101/2019 Dated. 4 November 2020
GENERAL MANAGER

**Hornsby Shire Council
Design & Construction
Branch**

TELEPHONE: 021 9847 6666
 FACSIMILE: 021 9847 6999
 Authorised for release - Manager Design & Construction
 Name: R. RAJCA Signed: Date:

Designer S. COMISH	Design Checked-Design Team Leader		
Drawn S. COMISH	Signed:		
Surveyor LIDAR	NA	NA	AHD
Field Book	Level Book	Datum	
Project Identifier\VCAD File Name H:\12d\Southwest Fill Option\BASE JUNK.dwg			
TRIM Document Number			

1	ISSUED FOR INFORMATION ONLY	C. CLENNING		
Issue	Description	Name	Initial	Date
Design not to be amended without authorisation by Manager Design & Construction				

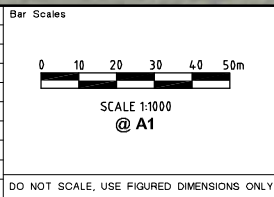

**HORNSBY QUARRY, HORNSBY
PROPOSED REDEVELOPMENT**

**OVERALL SITE PLAN
PLAN SHOWING WORK AREA & GENERAL DESCRIPTION OF
PROPOSED WORKS**

Project Number	100125	
Sheet of	9	9
Issue	-	
HSC Drawing Number	-	