


WALL & FINISHES LEGEND	
W1	HEIGHT: TO LOUVER DATUM COMPOSITION: 9MM FC / 76MM x 1.15MM BMT STEEL STUD FRAMING / LYSAGHT CUSTOM ORB 16MM PROFILE, WOODLAND GREAT ON 25MM x 1.15MM TOP HAT, RUN VERTICALLY
W2	HEIGHT: TO W 2400MM COMPOSITION: 9MM FC / 76MM x 1.15MM BMT STEEL STUD FRAMING / 9MM FC
W3	HEIGHT: FULL HEIGHT COMPOSITION: 9MM FC / 76MM x 1.15MM BMT STEEL STUD FRAMING / 9MM FC
W4	HEIGHT: FULL HEIGHT COMPOSITION: 9MM FC / 92MM x 1.15MM BMT STEEL STUD FRAMING / 9MM FC
W5	HEIGHT: FULL HEIGHT COMPOSITION: 9MM FC / 92MM x 1.15MM BMT STEEL STUD FRAMING / 9MM FC / 15MM TILE WITH GROUT ALLOWANCE
L1	15MM TILE WITH GROUT ALLOWANCE
TL1	FLOOR TILES TO WET AREAS WITH MATCHING COVERED SKIRTING TILES
CONC	NEW CONCRETE FLOORING
RUBB	RUBBERISED MEMBRANE COATING

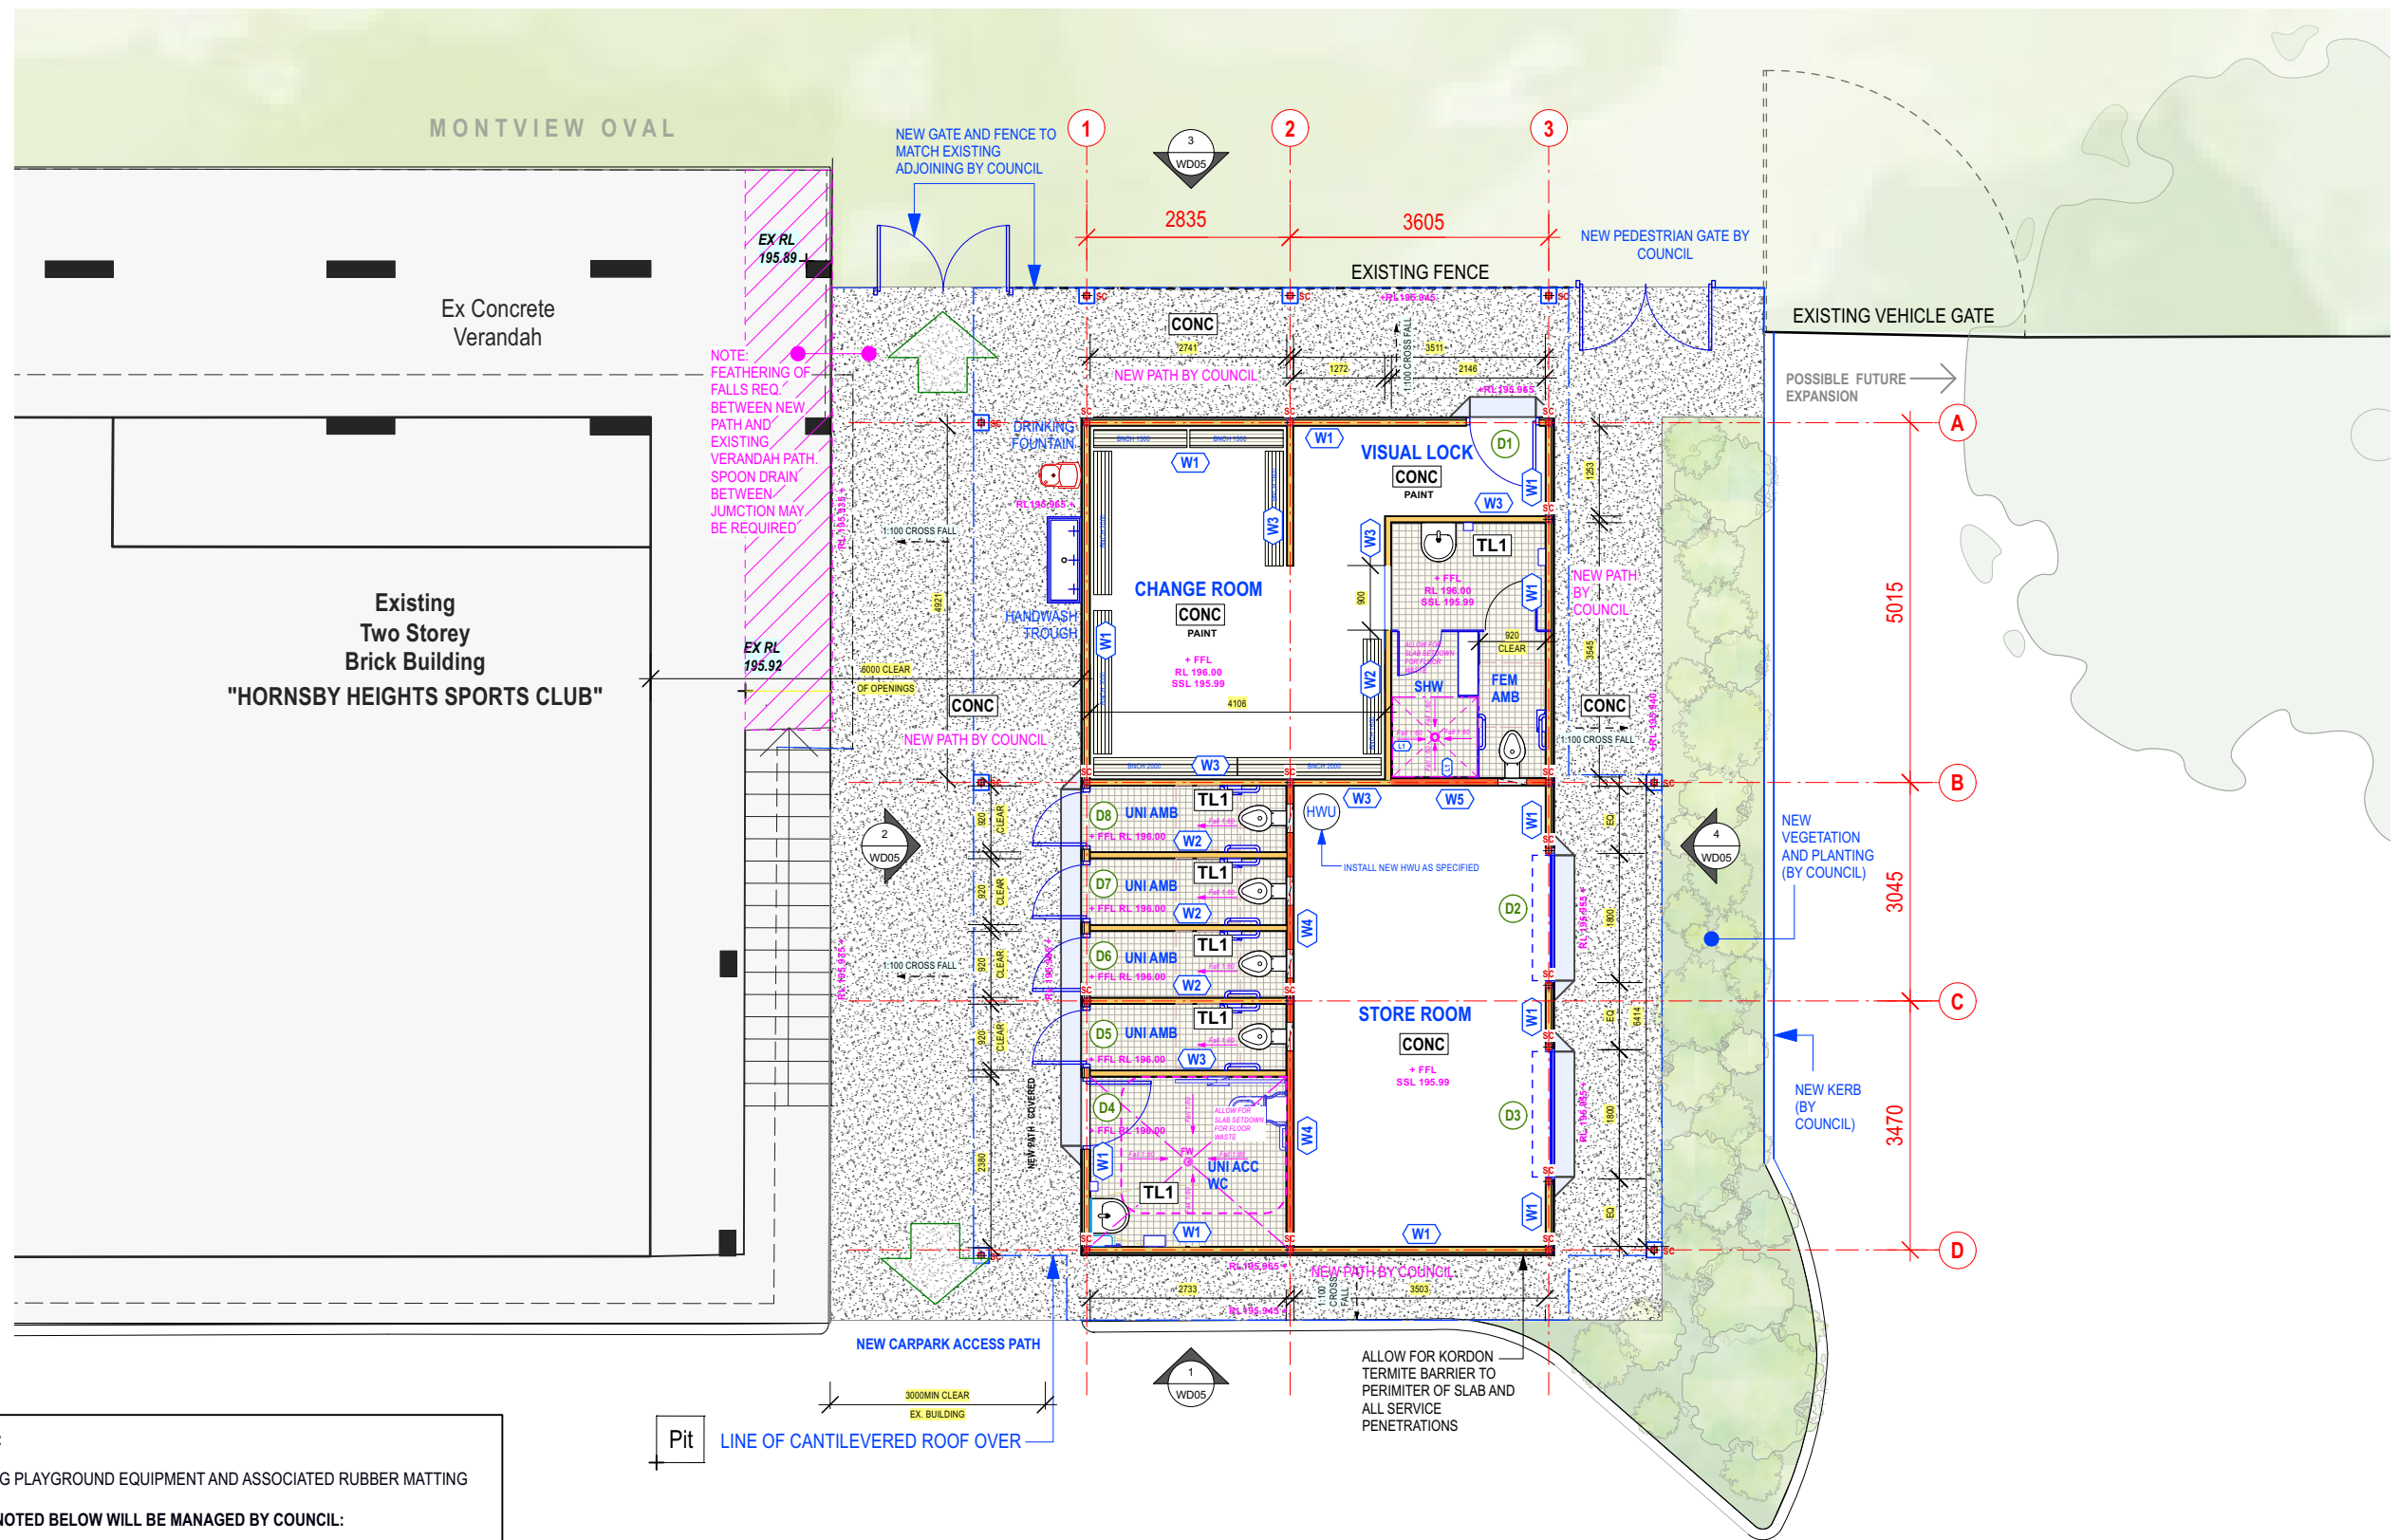

GENERAL NOTES DEMOLITION AND PROPOSED SCOPE:

CONTRACTOR IS TO REMOVE AND DISPOSE OF EXISTING PLAYGROUND EQUIPMENT AND ASSOCIATED RUBBER MATTING

OTHER AREAS OF SCOPE SHOWN ON DRAWINGS AND NOTED BELOW WILL BE MANAGED BY COUNCIL:

- * REMOVAL OF BENCH SEATING
- * REMOVAL OF THREE TRESS SHOWN AND ASSOCIATED STUMP AND ROOT REMOVAL
- * PARTIAL DEMOLITION OF GATES AND FENCING
- * NEW GATES AND FENCING TO ADJOIN RETAINED FENCING
- * NEW EXTERNAL PATHS, KERBING & LANDSCAPING

CLARIFY WITH COUNCIL AS TO ANY VARIATION TO SCOPE AS NOTED ABOVE

Rev.	Date	Description	Drawn	Approved
01	26.07.2024	75% PROGRESS ISSUE	EL	JP
02	02.08.2024	FOR CONSTRUCTION	JP	RH
03	06.08.2024	FOR CONSTRUCTION	JP	RH



Client	HORNSBY SHIRE COUNCIL				
Project	MONTVIEW OVAL STUDY - NEW CHANGE ROOM + AMENITIES	Project No.	1646		
Drawing Title	PROPOSED PLAN	Status	CONSTRUCTION	Scale	1:100
		Drawing Number	WD-02	Size	A3
				Revision	02