


LEGEND

- EXISTING KERB & GUTTER.
- EXISTING EDGE OF BITUMEN.
- EXISTING FENCE.
- EXISTING DRIVEWAY EDGE.
- EXISTING TOP/BOTTOM OF BANK.
- EXIST. 375mm RCP EXISTING STORMWATER PIPE.
- EXISTING POWER POLE.
- EXISTING SIGN.
- EXISTING TREE.
- EXISTING TREE TO BE REMOVED.
- PROPOSED KERB & GUTTER.
- PROPOSED STORMWATER PIPE.
- PROPOSED STORMWATER INLET PIT.
- EXTENT OF DRIVEWAY RECONSTRUCTION REINSTATED WITH EXISTING OR MATCHING MATERIALS UNLESS NOTED OTHERWISE.
- EXTENT OF FOOTPATH CONSTRUCTION.
- PROPOSED "YELLOW BLOODWOOD" TYPE TREE.
- PROPOSED "WEeping BOTTLEBRUSH" TYPE TREE.

PLAN
SCALE 1:500

TREE PLANTING:
ANY CONCERNS REGARDING TREE PLANTING PLEASE CONTACT COUNCIL'S TREE MANAGEMENT TEAM ON 9847 6993

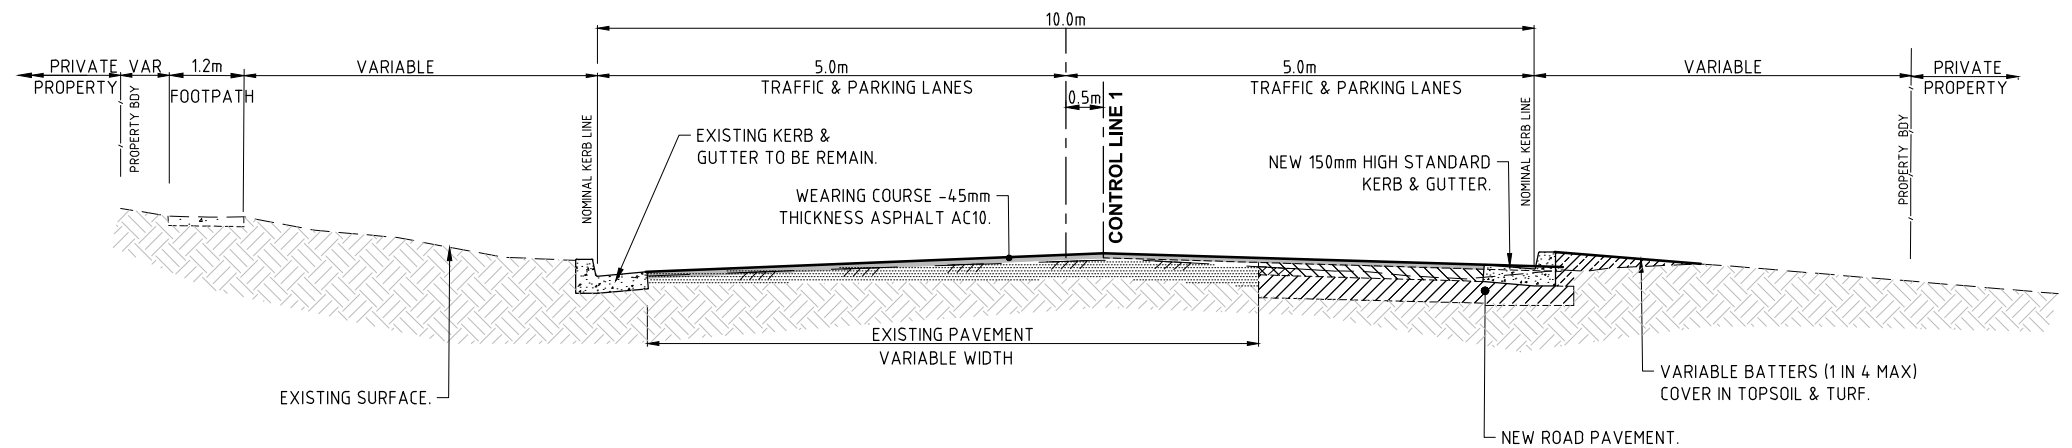

TYPICAL SECTION
NOT TO SCALE

PRELIMINARY
NOT FOR CONSTRUCTION
ISSUED FOR INFORMATION ONLY